


DWG Name: P:\60019714\CADD\Civil\Sheet\C1.02_recover_recover.dwg
 Date: Nov 29, 2006 - 2:54pm User: duongt

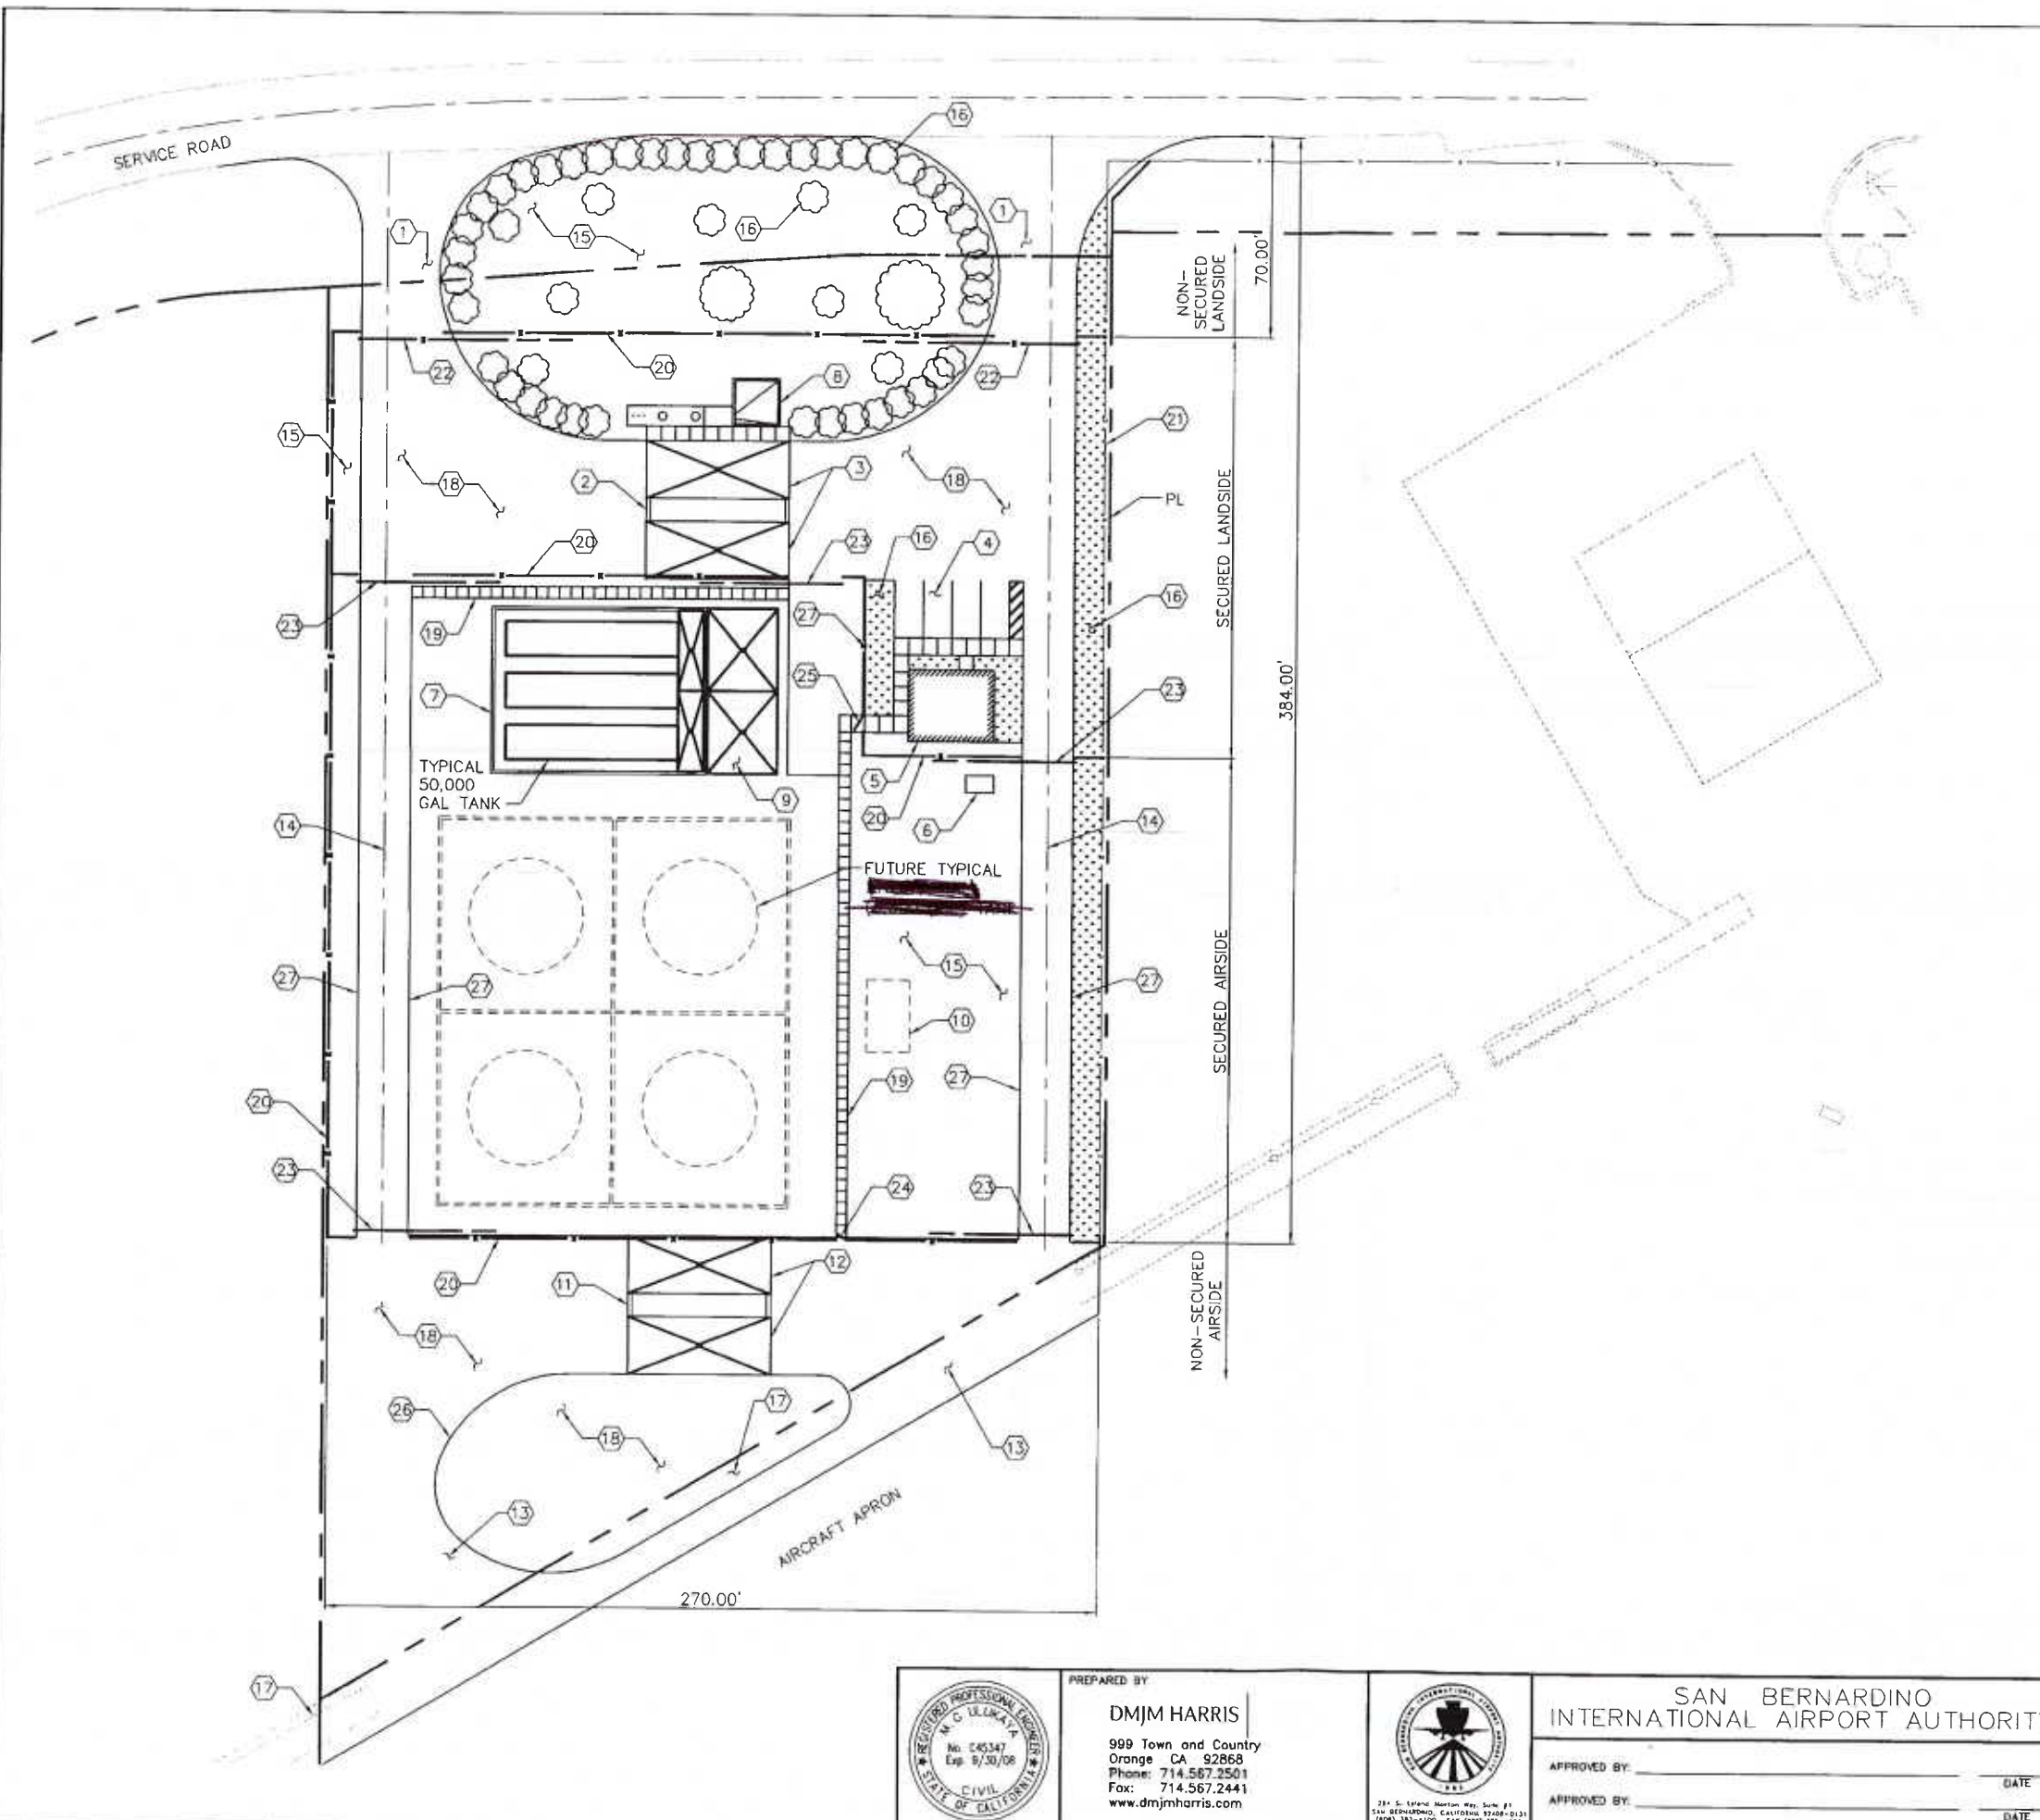

LEGEND

- ① TRANSPORT TRUCK ACCESS/EGRESS PAVEMENT
- ② TRANSPORT TRUCK UNLOADING STATIONS
- ③ SPILL RETENTION PAVEMENT AREA
- ④ PRIVATE VEHICLE PARKING AREA
- ⑤ OPERATIONS BUILDING
- ⑥ EMERGENCY GENERATOR
- ⑦ STORAGE TANKS & CONTAINMENT DIKES
- ⑧ OIL/WATER SEPARATOR & RECLAIM SYSTEMS
- ⑨ PUMP & FILTRATION EQUIPMENT PAD
- ⑩ FUTURE PIPELINE EQUIPMENT PAD
- ⑪ REFUELER LOADING STATIONS
- ⑫ SPILL RETENTION PAVEMENT AREA
- ⑬ REFUELER ACCESS/EGRESS PAVEMENT
- ⑭ ASPHALT SERVICE ROAD
- ⑮ AGGREGATE GROUND COVER AS REQUIRED
- ⑯ LANDSCAPING WITH IRRIGATION SYSTEM
- ⑰ REMOVE BLAST FENCE AS REQUIRED
- ⑱ CONCRETE PAVEMENT
- ⑲ CONCRETE SIDEWALK
- ⑳ NEW 7' CHAIN LINK FENCE
- ㉑ EXIST CHAIN LINK FENCE TO REMAIN
- ㉒ 30' SLIDING GATE WITH ELECTRONIC LOCK
- ㉓ 18' SLIDING GATE WITH MANUAL LOCK
- ㉔ 4' WALKWAY SWING GATE WITH MANUAL LOCK
- ㉕ 6' WALKWAY SWING GATE WITH MANUAL LOCK
- ㉖ PAVEMENT STRIPING
- ㉗ 6" CONCRETE CURB



PREPARED BY
DMJM HARRIS
 999 Town and Country
 Orange CA 92668
 Phone: 714.567.3501
 Fax: 714.567.2441
 www.dmjmharris.com



SAN BERNARDINO
 INTERNATIONAL AIRPORT AUTHORITY

APPROVED BY: _____ DATE _____
 APPROVED BY: _____ DATE _____

SAN BERNARDINO INTERNATIONAL AIRPORT

GENERAL SITE LAYOUT & PHASING PLAN

DATE
 11-29-2006

SHEET OF
 X XX

DRAWING NUMBER
C1.02